





CITY OF CORCORAN

2040 COMPREHENSIVE PLAN

Map 7-2 Proposed Trunk Sanitary Sewer System - NE District

- Proposed Gravity
- Proposed Gravity (Lateral)
- Proposed Forcemain
- Sewer Nodes (LS) = Lift Station
- Sewer Subdistricts
- Municipal Boundary
- 2040 MUSA
- Parcel Boundaries
- Streams
- Lake/Open Water

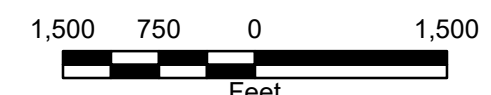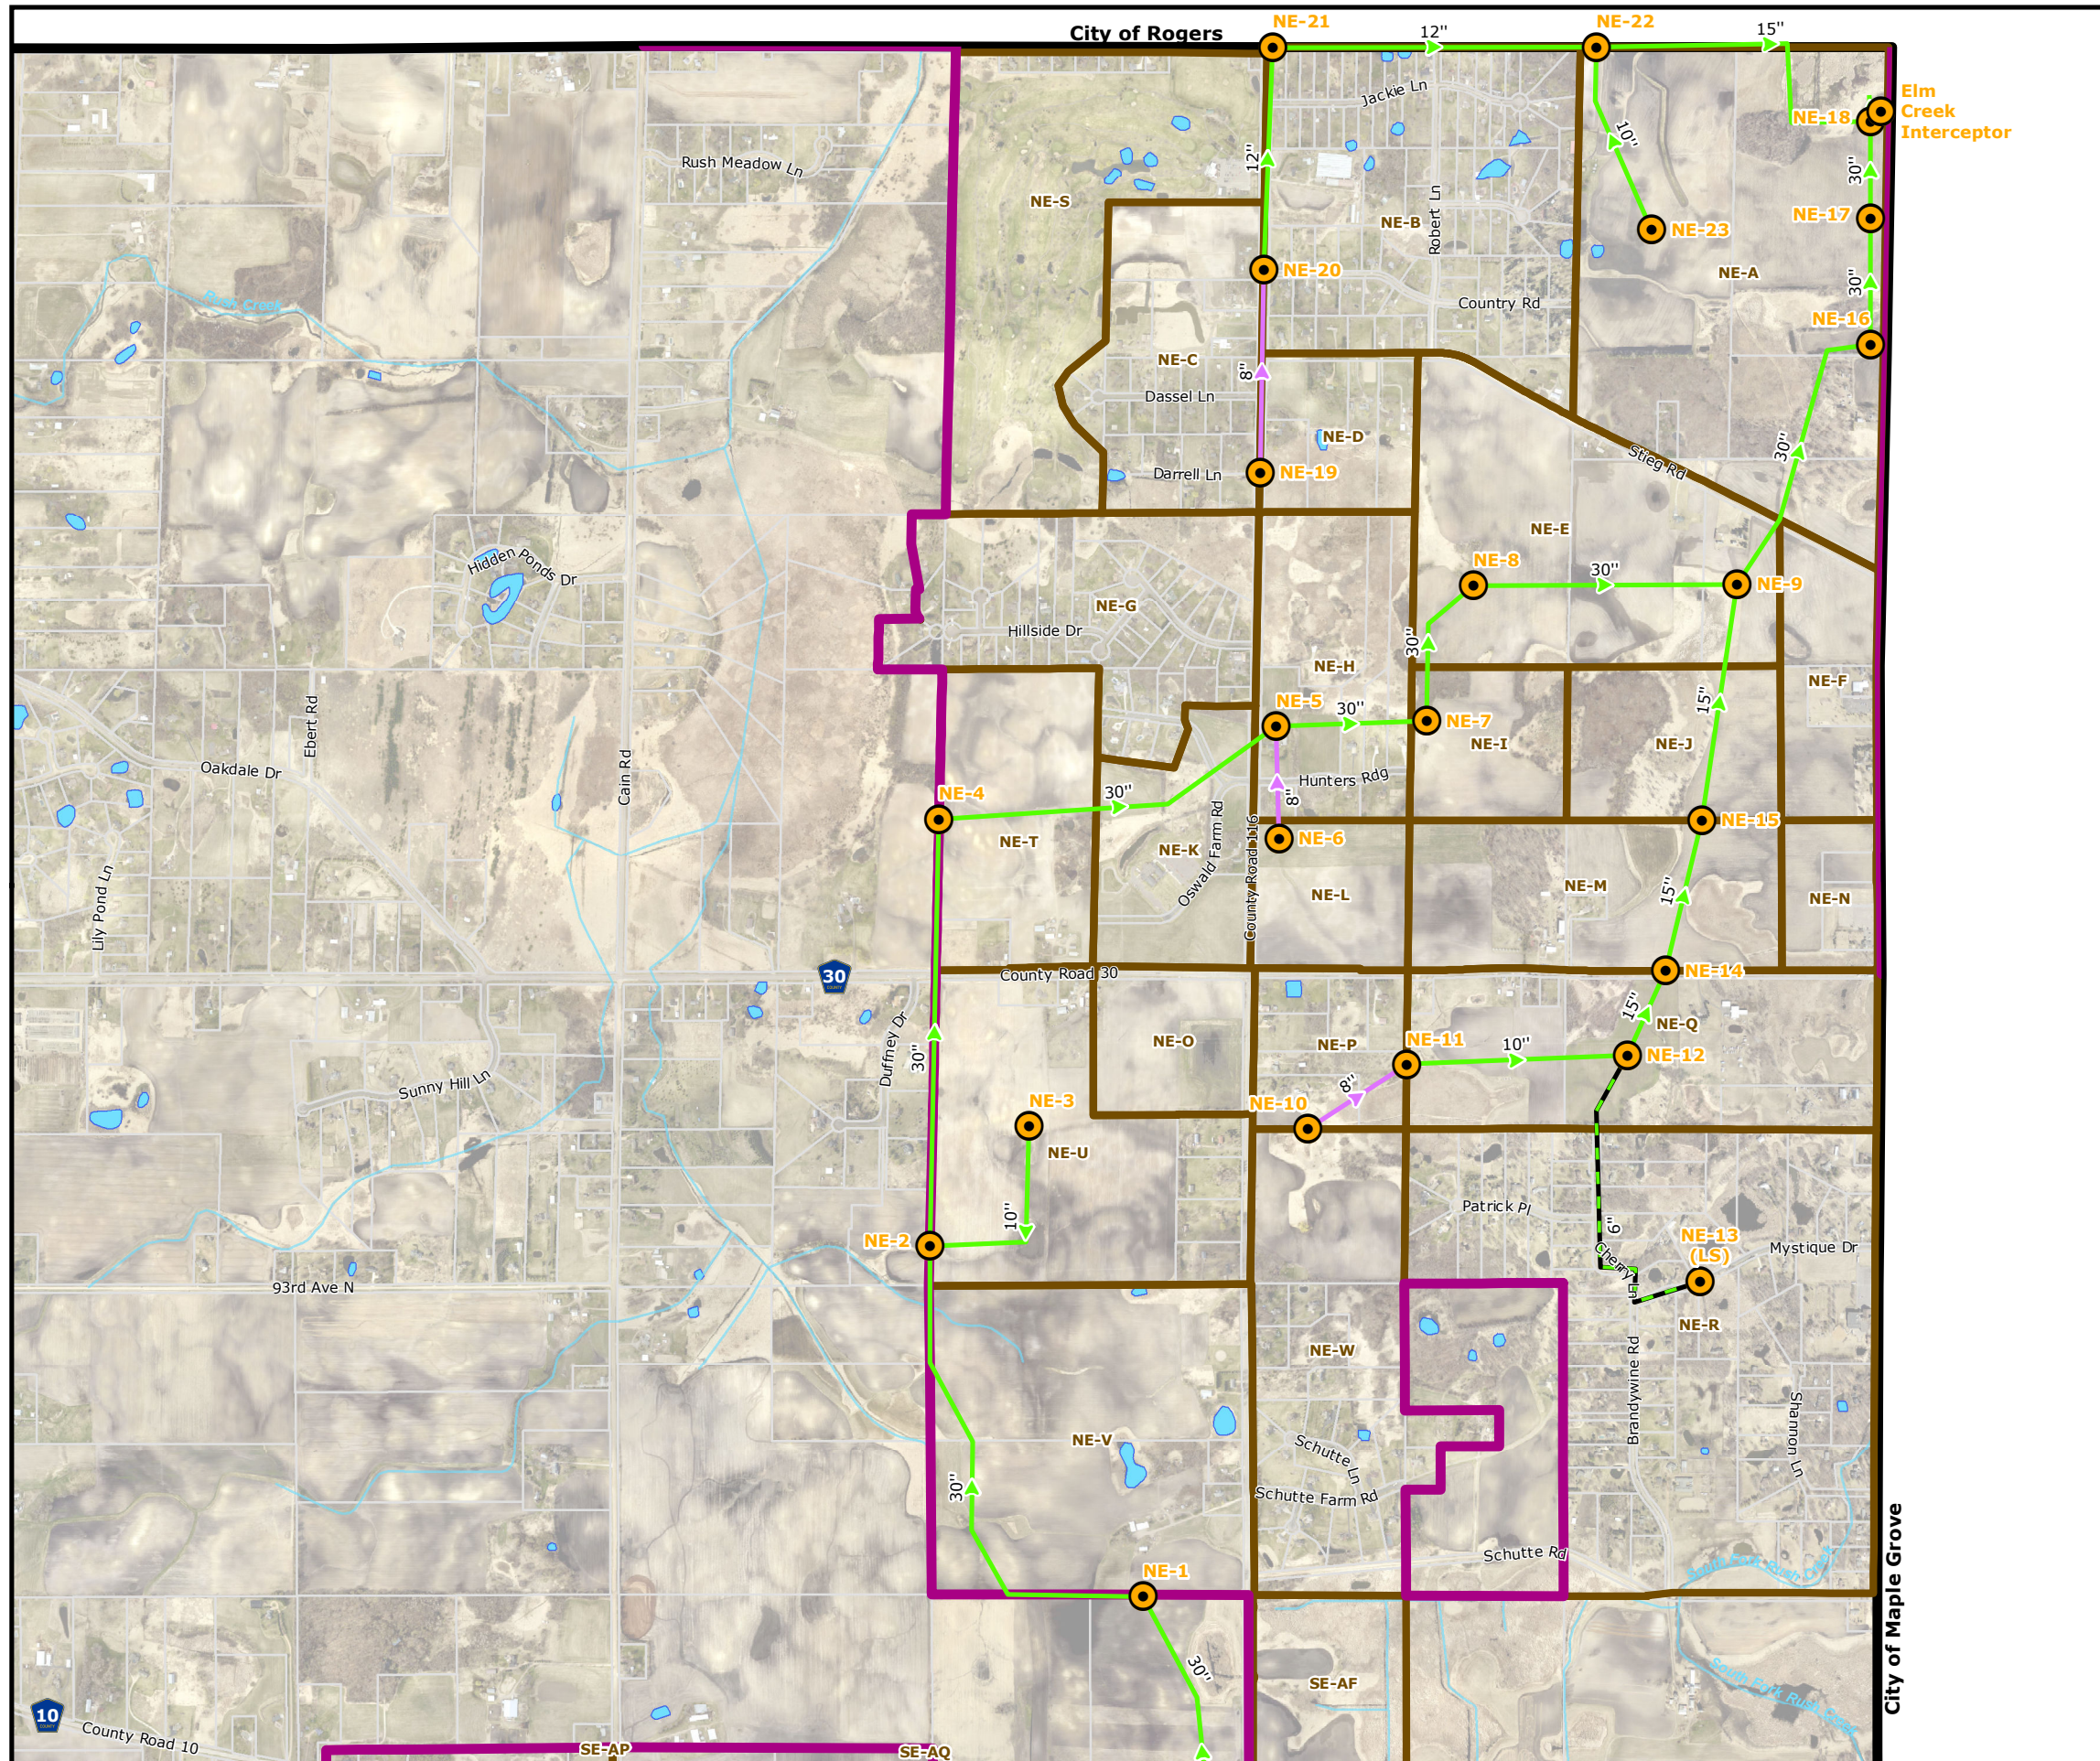

Path: L:\2294\100\2040CompPlan\NE Proposed Trunk Sanitary Sewer_LS.mxd
 Date: 1/8/2019 Time: 7:15:58 AM User: ShuJC0243