




CITY OF CORCORAN

2040 COMPREHENSIVE PLAN

Map 7-4 Proposed Trunk Sanitary Sewer System - SW District

- Proposed Gravity
- Proposed Gravity (Lateral)
- Proposed Forcemain
- Sewer Nodes (LS) = Lift Station
- Sewer Subdistricts
- Municipal Boundary
- 2040 MUSA
- Future MUSA Expansion Area
- Parcel Boundaries
- Streams
- Lake/Open Water

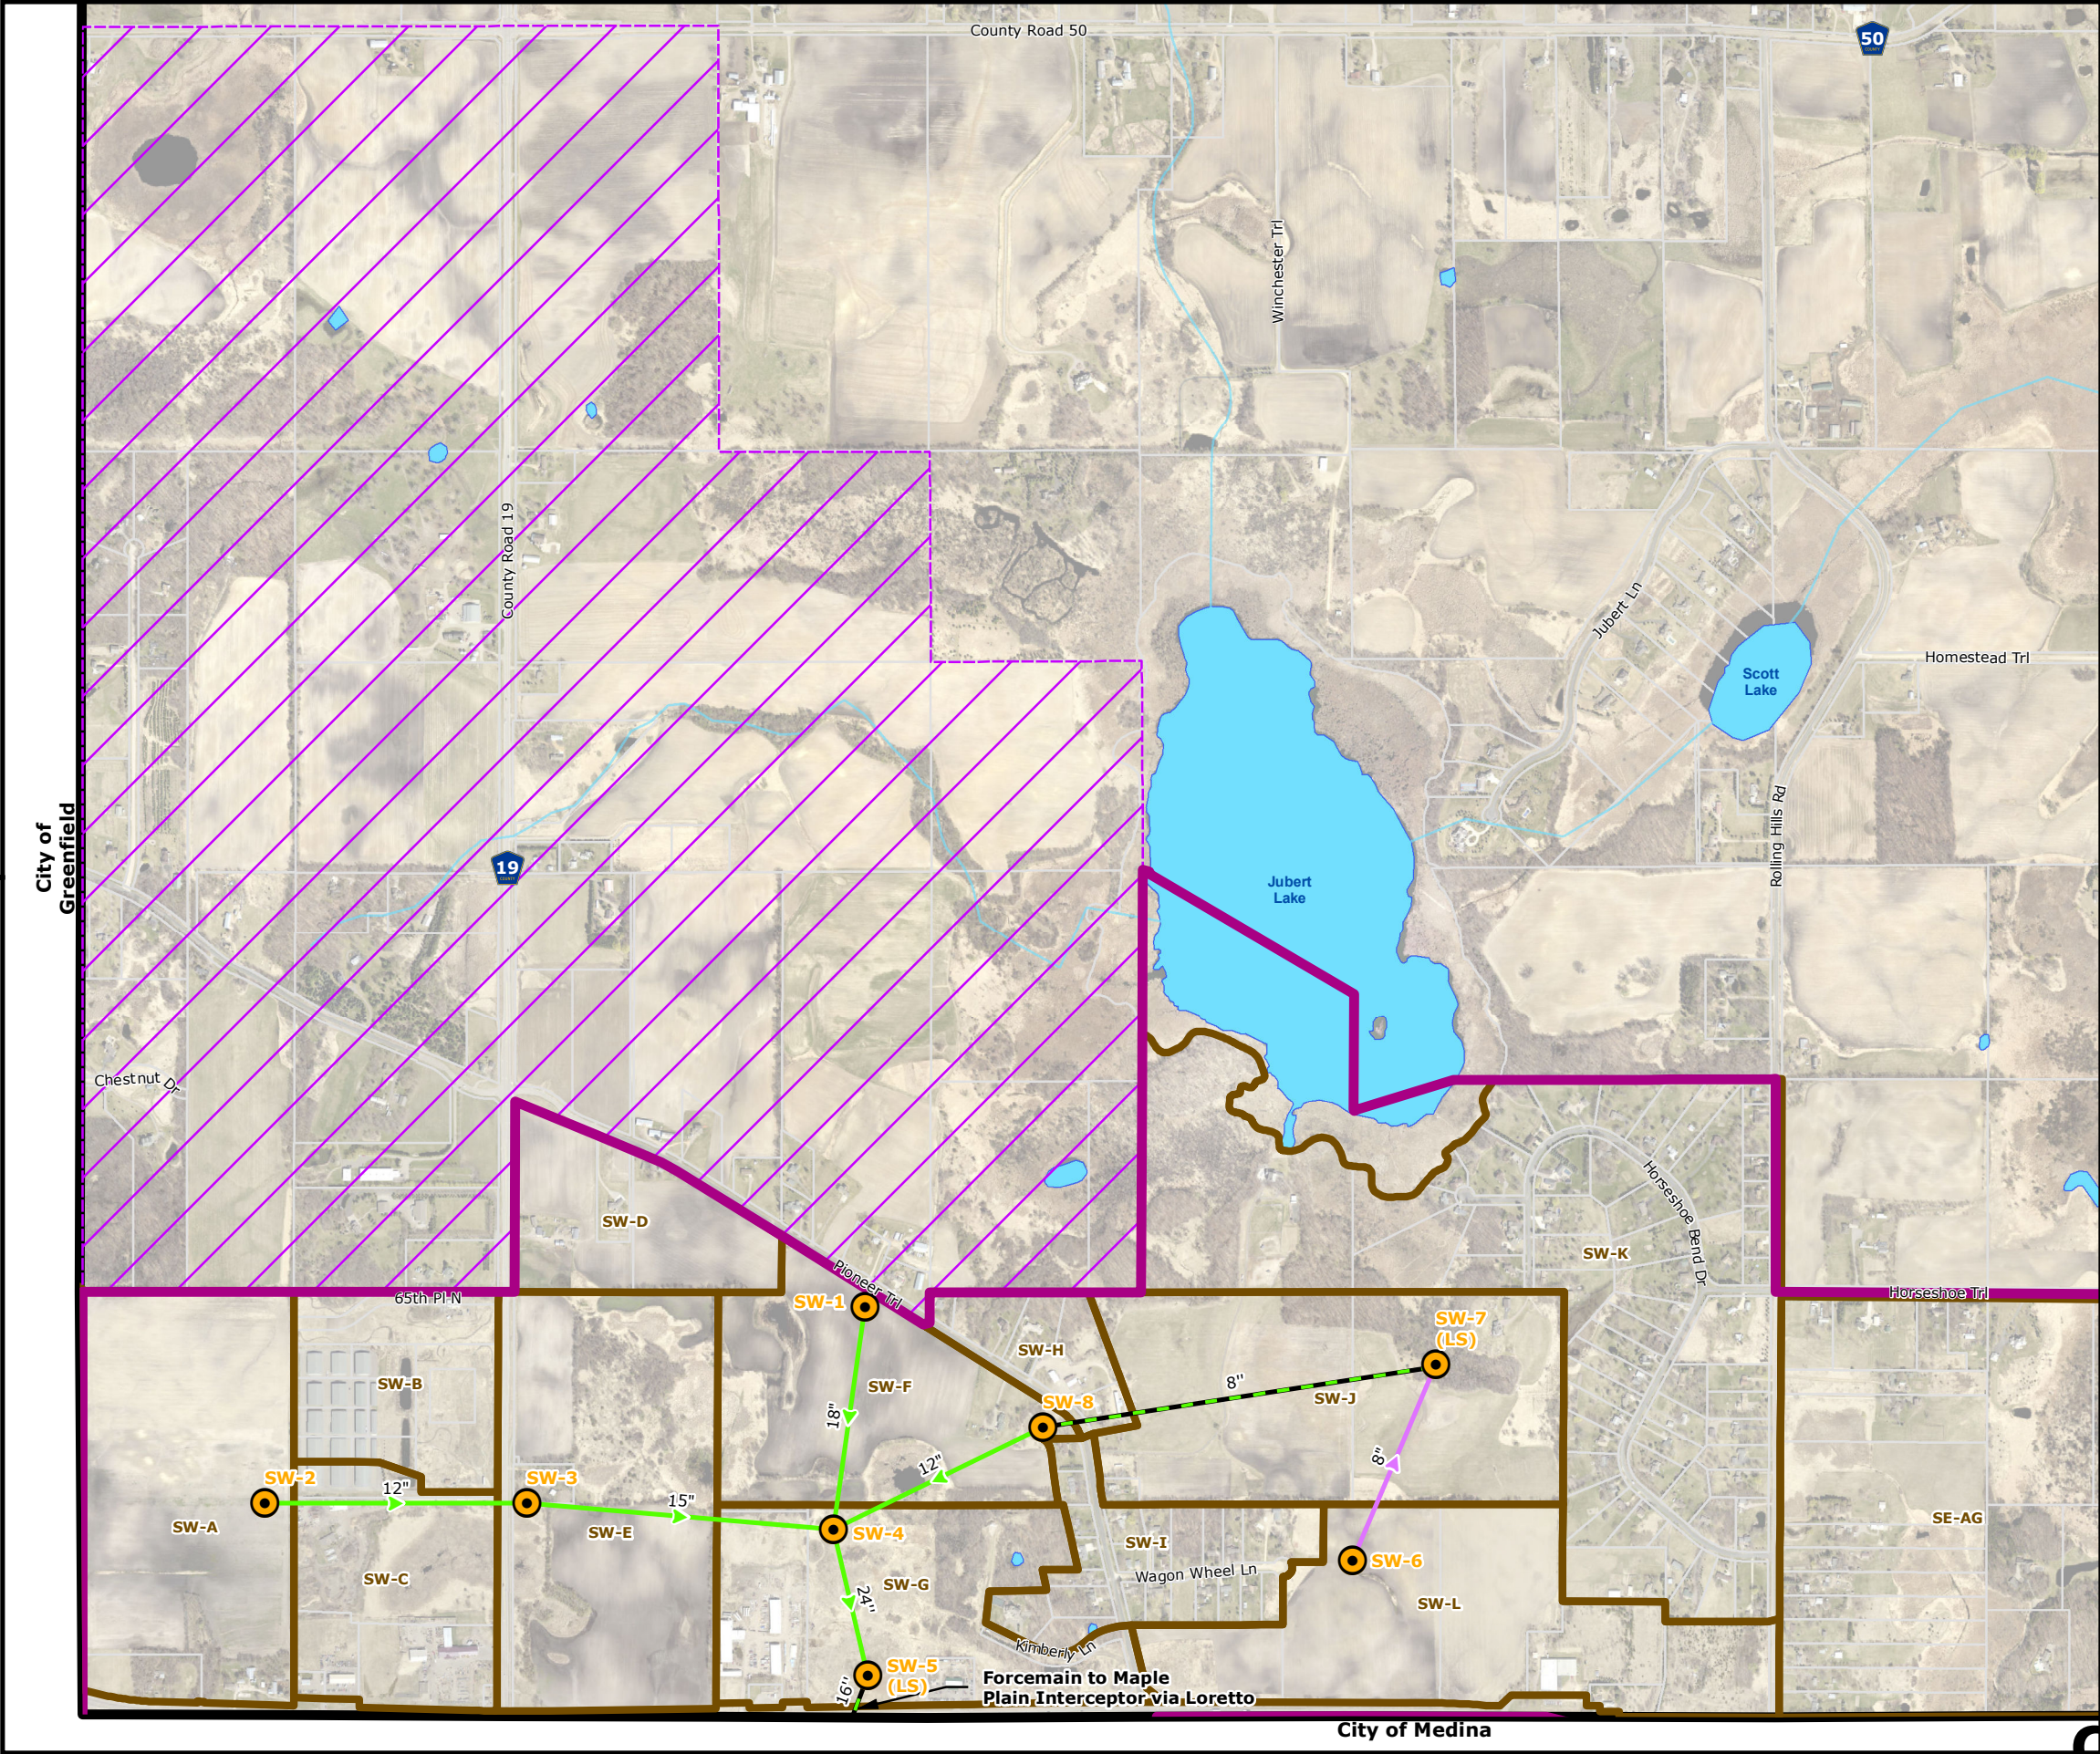

Path: L:\22941\100\2040CompPlan\SW Proposed Trunk Sanitary Sewer.mxd
 Date: 1/8/2019 Time: 7:32:26 AM User: ShuJC0243